


RECTANGULAR FIELD = 46°  
COUNTER-CLOCKWISE FROM EAST-WEST DIRECTION

UPPER BASEBALL FIELD = 52.38° CLOCKWISE FROM EAST-WEST DIRECTION

LOWER BASEBALL FIELD = 44°  
COUNTER-CLOCKWISE FROM EAST-WEST DIRECTION

# OAKWOOD FIELD

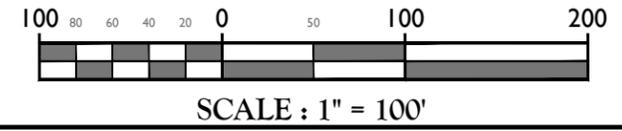

Customer Loyalty through Client Satisfaction  
www.maserconsulting.com  
Engineers Planners Surveyors  
Landscape Architects Environmental Scientists  
Office Locations:  
 ■ Red Bank, NJ     ■ Albany, NY  
 ■ Clinton, NJ     ■ Chestnut Ridge, NY  
 ■ Hamilton, NJ     ■ Newburgh, NY  
 ■ Haddonfield, NJ   ■ Hawthorne, NY  
 ■ Mt. Arlington, NJ ■ Lehigh Valley, PA  
 ■ Mt. Laurel, NJ   ■ Exton, PA  
 ■ Sterling, VA     ■ Philadelphia, PA  
 ■ Norfolk, VA     ■ Columbia, MD  
 ■ Albuquerque, NM ■ Tampa, FL

State of NJ, Cert. of Authorization: 24GA27986500  
Copyright © 2015, Maser Consulting P.A. All Rights Reserved. This drawing and the information contained herein is authorized for use only by the party for whom the services were contracted or to whom it is certified. This drawing may not be copied, reused, disclosed, distributed or relied upon for any other purpose without the express written consent of Maser Consulting P.A.

**811** PROTECT YOURSELF  
ALL STATES REQUIRE NOTIFICATION OF EXCAVATIONS, DESIGNING, OR ANY PERSON PREPARING TO DISTURB THE EARTH'S SURFACE ANYWHERE IN ANY STATE.  
Know what's below.  
Call before you dig.  
FOR STATE SPECIFIC DIRECT PHONE NUMBERS VISIT: WWW.CALL811.COM

REV	DATE	DESCRIPTION	REVISIONS TO FIELD ORIENTATION	ADDITIONAL NOTES PER BOROUGH'S REQUEST
1	11/15/15	PPC		
2	12/16/15	BAK		

REV	DATE	DESCRIPTION	REVISIONS TO FIELD ORIENTATION	ADDITIONAL NOTES PER BOROUGH'S REQUEST

CONCEPT PLAN  
FOR  
BOROUGH OF NEW PROVIDENCE

RECREATION FIELDS  
NEW PROVIDENCE  
UNION COUNTY  
NEW JERSEY

MT. ARLINGTON OFFICE  
400 Valley Road  
Suite 304  
Mt. Arlington, NJ 07856  
Phone: 973.398.3110  
Fax: 973.398.3199  
email: solutions@maserconsulting.com

SCALE AS SHOWN	DATE 7/22/15	DRAWN BY FCC	CHECKED BY BKF
PROJECT NUMBER: NPT-544E	DRAWING NAME: C-CNPT-OAKWOOD-B		

SHEET TITLE:  
OAKWOOD FIELD  
OPTION B

SHEET NUMBER:  
4 of 5