

RESOLUTION
of the
BOROUGH OF NEW PROVIDENCE
Resolution No. 2015-338

Council Meeting Date: 09-15-2015

Date Adopted: 09-15-2015

TITLE: RESOLUTION APPROVING PURCHASE ORDERS FOR BEN SHAFER RECREATION., INC. AND BCI BURKE IN THE AMOUNT NOT TO EXCEED \$59,247.02, FOR PLAYGROUND EQUIPMENT

Councilperson Muñoz submitted the following resolution, which was duly seconded by Councilperson Galluccio.

BE IT RESOLVED by the Mayor and Council of the Borough of New Providence, in the County of Union and State of New Jersey, that they do hereby approve purchase as follows:

Purchase Order #	-	51984
	-	51983
Grant	-	20-15—g351-2-
Capital	-	15—273-915-3-C8000
Amount Not to Exceed	-	\$ 40,000.00
		19,247.02

Said purchase order is made and approved in the form as attached hereto and made a part thereof. Funds for said purchase order are certified available from Current Budgeted Appropriations.

APPROVED, this 15th day of September, 2015.

RECORD OF VOTE

	AYE	NAY	ABSENT	NOT VOTING
GALLUCCIO	X			
GENNARO	X			
KAPNER	X			
MADDEN	X			
MUÑOZ	X			
ROBINSON	X			
MORGAN			TO BREAK COUNCIL TIE VOTE	

I hereby certify that the above resolution was adopted at a meeting of the Borough Council held on the 15th day of September, 2015.

Wendi B. Barry, Borough Clerk

BOROUGH OF
NEW PROVIDENCE

SETTLED IN 1720

Al Morgan, Mayor

Wendi B. Barry, Borough Clerk

Douglas R. Marvin, Administrator

DATE: September 9, 2015
TO: Doug Marvin, Borough Administrator
FROM: Bernadette Cuccaro, Recreation Programs Coordinator
SUBJECT: Jaycee Park Playground

Both Burke and GameTime were asked to provide us with their best play structure to meet the needs of our camps and community while staying within the \$80,000 that has been allotted for this project (awarded 2014 KRTF matching grant of \$40,000).

The final designs for the replacement playset at Jaycee Park are attached. Both options offer all children the opportunity to participate in play regardless of their ability, age or comfort level. They offer children a variety of activities at varying levels of difficulty within the same play space. The multi-level designs cater to a larger age group which serves the needs of our summer camps held at the park.

After reviewing both designs, and polling 60 of our campers during the past two weeks of camp, the Recreation Department recommends that the Borough purchase the Burke design.

70% of the kids polled voted for the Burke design for reasons that included:

- Bigger design with more obstacles/things to do
- Better for ground stomp
- Looks like it is able to hold more kids
- More spread out

	Burke	GameTime
Play Structure	\$48,056.33	\$62,219.06
Additional Cost	\$11,190.69*	\$ 1,393.41
Installation	\$23,007.00	\$15,050.00
Total Cost	\$82,254.02	\$78,662.47**

* Burke is expanding the existing footprint of the play area to accommodate the larger structure which in turn requires additional borders and mulch.

** The GameTime design requires an additional \$1,000 semi-annual recurring cost to replace the fabric canopy.

BURKE
DESIGN

Ben Shaffer Recreation Inc

PO Box 844
 Lake Hopatcong, NJ, 07849
 973-663-2021 Fax 973-663-4615
 1-800-953-2021
 www.benshaffer.com



Park, Playground & Streetscape Solutions
 Serving NJ Since 1921

SBE Certified!

New Providence Recreation
 Bernadette Cuccaro
 360 Elkwood Ave
 New Providence NJ 07974

PROPOSAL

As requested, we are pleased to quote the following using BCI Burke's Contract # A-81430:

Date	Proposal #	Terms	Associate
8/28/2015	JLHEQ5589-04	Net 30	Jaye Joyce

Qty	Part #	Manufacturer	Description	List Price	SC Price	Ext. Price
COMM. CODE# 931-65-082903 Equipment						
1	35-84258-3A	BCI Burke	Nucleus + Basics Playground for Ages 5-12. Includes free-standing Comet Spinner and Age/Welcome Sign.	\$60,061.00	\$52,853.68	\$52,853.68
1			LIMITED TIME Manufacturer Promotion	\$0.00	-\$7,862.85	-\$7,862.85
6	046-0053	BCI Burke	6ft STONEBORDER/2 DRIVE PINS	\$65.00	\$61.75	\$370.50
					Freight*	\$2,695.00
					Total	\$48,056.33

Project: Jaycee Park Improvements

The BCI Burke items above are available under NJ State Contract # A-81430. Freight quotes are honored for 30 days & may need to be updated before order placement.

Approximate delivery time is 4-5 weeks after receipt of order for delivery.

Please Note: As BCI Burke is the holder of the NJ State Contract, purchase orders must be made payable and mailed to BCI Burke at the following address: BCI Burke Co., PO Box 549, Fond du Lac, WI 54936-0549. To help ensure your order is properly processed, please copy Ben Shaffer & Associates on all purchase orders.

When placing your order, kindly advise whom the trucker should notify to schedule delivery. The trucker will make one contact and that person must inform any other parties to coordinate delivery.

Playground Equipment must be installed over a resilient surface.

Standard colors and finish are quoted unless noted. Final count is the responsibility of the contractor/purchaser. Note that assembly/installation is NOT provided unless specifically indicated in proposal above.

Thanks for allowing us the opportunity to provide you with this proposal. If you have any questions, please call.



Yours truly,

Jaye Joyce
 Business Development & Design Specialist

Ben Shaffer Recreation Inc

PO Box 844
 Lake Hopatcong, NJ, 07849
 973-663-2021 Fax 973-663-4615
 1-800-953-2021
 www.benshaffer.com



Park, Playground & Streetscape Solutions
 Serving NJ Since 1921

SBE Certified

New Providence Recreation
 Bernadette Cuccaro
 360 Elkwood Ave
 New Providence NJ 07974

PROPOSAL

As requested, we are pleased to quote the following using our NJ State Contract # A-81415:

Date: 8/28/2015
 Proposal #: JLHEQ5598-01
 Terms: Net 30
 Associate: Jaye Joyce

Qty	Part #	Manufacturer	Description	List Price	SC Price	Ext. Price
COMM. CODE# 931-65-082903 Equipment						
145	WC-PAS	Zeager Bros.	Woodcarpet™	\$19.40	\$18.04	\$2,615.80
30	WC-PAS	Zeager Bros.	Woodcarpet™ (for 3" Top-off in existing area)	\$19.40	\$18.04	\$541.20
3	DL6	Zeager Bros.	6 x 250 DURALINER	\$165.00	\$153.45	\$460.35
128	DC10	Zeager Bros.	DURADRAIN 1.0 X 48" X 72"	\$39.00	\$36.27	\$4,642.56
81	WMFC	Zeager Bros.	CUSTOM FOAM/VINYL WearMat® /SF	\$11.25	\$10.46	\$847.26
2	AKS	Zeager Bros.	SMALL ANCHOR KIT (PVC)	\$37.00	\$34.41	\$68.82
4	WMFS	Zeager Bros.	FOAM/VINYL WearMat® 32X32 1" (SLIDE)	\$145.00	\$134.85	\$539.40
4	AKDS	Zeager Bros.	ANCHOR KIT FOAM MAT 32X32	\$25.00	\$23.25	\$93.00
2	AKR	Zeager Bros.	ANCHOR INSTALLATION ROD	\$15.00	\$13.95	\$27.90

Freight* \$1,354.40
Total \$11,190.69

Project: Jaycee Park Playground Surfacing

The above items are available under NJ State Contract # A-81415. Freight quotes are honored for 30 days & may need to be updated before order placement.

Approximate delivery time is 2-3 weeks after receipt of order for delivery.

IMPORTANT PAYMENT INFORMATION:

Please make your Purchase Order payable to "Ben Shaffer & Associates, Inc."

When placing your order, kindly advise whom the trucker should notify to schedule delivery. The trucker will make one contact and that person must inform any other parties to coordinate delivery.

Standard colors and finish are quoted unless noted. Final count is the responsibility of the contractor/purchaser. Note that assembly/installation is NOT provided unless specifically indicated in proposal above. Sales Tax will be added if applicable.

Thanks for allowing us the opportunity to provide you with this proposal. If you have any questions, please call.



Yours truly,

Jaye Joyce
 Jaye Joyce
 Business Development & Design Specialist



590 Grand Avenue V: 201-941-4160
 P.O. Box 496 F: 201-941-4491
 Ridgefield, NJ 07657 kim@corbyassociates.com
 www.CorbyAssociates.com

Proposal

Date	Estimate #
9/1/2015	4658

Name / Address
New Providence Recreation Bernadett Cuccaro 360 Elkwood Avenue New Providence, NJ 07974

Project	
Jaycee Park PG Phase 2 - Rev Jan 2015	
Customer Fax	Customer E-mail
908-665-9272	bcuccaro@newprov.org

Description	Qty	Total
Installation of new playground equipment, as supplied by others, as listed, according to manufacturer's specifications: Per BCI Burke Project #130-84258-3 Including moving an existing bench	1	17,795.00
Installation of 30 Stoneborder Sections (24 of which to be removed by customer for re-installation by us)	1	630.00
Installation of 5 wear mats	5	375.00
Distribution of 175 yds ³ of Woodcarpet Resilient Surfacing with fabric (145 for new area and 30 as a top off in an existing area)	175	2,625.00
Installation of 128 Duradrain panels	128	832.00
Receive/Unload/transport of equipment (two manufacturers)	1	750.00
Note - It is our understanding that the removal of the existing equipment and any necessary excavation are being done by Others Sales Tax		0.00

Thank you for the opportunity to provide this proposal.	Total	\$23,007.00
---	--------------	-------------

Approved by: _____
 Date: _____

Proposal is valid for 60 days.

Thank you for the opportunity to provide this proposal.

NOTE: Please read and sign estimate and attached Conditions of Installation and return a copy to our office via fax.

Stratos J Mandalakis

Stratos J Mandalakis

Certified by the State of New Jersey, Division of Building and Construction

Registered Public Works Contractor

Proposal # 35-84258-1

Jaycee Park
Ben Shaffer & Associates, Inc.





Design Summary

Ben Shaffer & Associates, Inc. is very pleased to present this proposal for consideration for the Jaycee Park located in New Providence. BCI Burke Company, LLC has been providing recreational playground equipment for over 90 years and has developed the right mix of world-class capabilities to meet the initial and continuing needs of New Providence Recreation. We believe our proposal will meet or exceed your project's requirements and will deliver the greatest value to you.

The following is a summary of some of the key elements of our proposal:

- Project Name: Jaycee Park
- Project Number: 35-84258-1
- User Capacity: 153
- Age Groups: Ages 5-12 years
- Dimensions: 93' 0" x 70' 4"
- Designer Name: John Uelmen

Ben Shaffer & Associates, Inc. has developed a custom playground configuration based on the requirements as they have been presented for the Jaycee Park playground project. Our custom design will provide a safe and affordable playground environment that is aesthetically pleasing, full of fun for all users and uniquely satisfies your specific requirements. In addition, proposal # 35-84258-1 has been designed with a focus on safety, and is fully compliant with ASTM F1487 and CPSC playground safety standards.

We invite you to review this proposal for the Jaycee Park playground project and to contact us with any questions that you may have.

Thank you in advance for giving us the opportunity to make this project a success.

REINVENTING Play™

1-800-266-1250 • www.bciburke.com

INFORMATION
MINIMUM FALL ZONE
SURFACED WITH
RESILIENT MATERIAL
AREA

3570 SQ.FT.

PERIMETER

491 FT.

STRUCTURE SIZE

93' 0" x 70' 4"

STRUCTURE IS DESIGNED
FOR CHILDREN AGES.


- 6-23 MONTH OLDS
- 2-5 YEAR OLDS
- 5-12 YEAR OLDS
- 13 + YEAR OLDS



The play components identified in this plan are IPEMA certified. The use and layout of these components conform to the requirements of ASTM F1487. To verify product certification, visit www.ipema.org

The space requirements shown here are to ASTM standards. Requirements for other standards may be different.

The use and layout of play components identified in this plan conform to the CPSC guidelines.

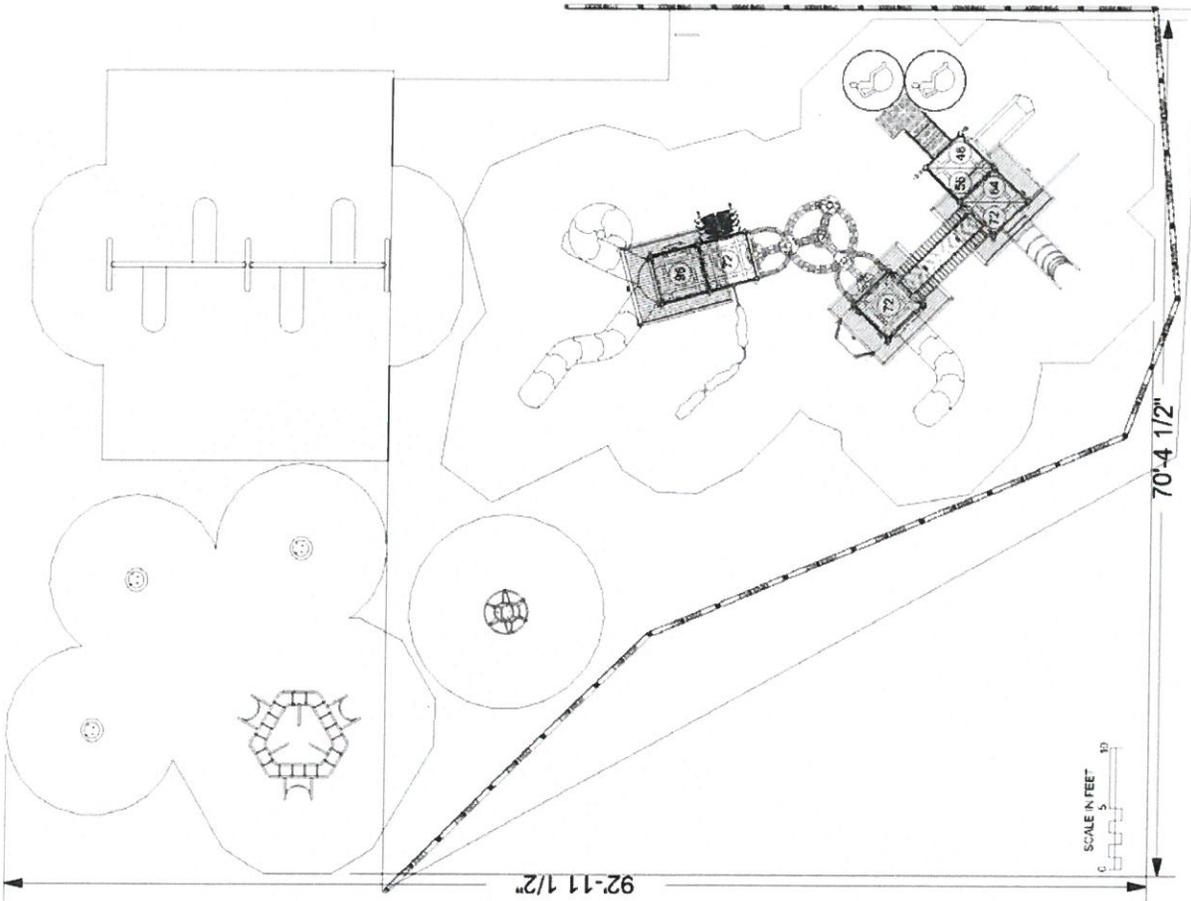

WARNING!

ACCESSIBLE SAFETY SURFACING MATERIAL IS REQUIRED BENEATH AND AROUND THIS EQUIPMENT.
FOR SLIDE FALL ZONE SURFACING AREA SEE CPSC's Handbook for Public Playground Safety.
PLATFORM HEIGHTS ARE IN INCHES ABOVE RESILIENT MATERIAL.

ADA ACCESSIBILITY GUIDELINE (ADAAG CONFORMANCE)

NUMBER OF PLAY EVENTS	26
NUMBER OF ELEVATED PLAY EVENTS	12
NUMBER OF ELEVATED PLAY EVENTS ACCESSIBLE BY RAMP	PROVIDED: 0
NUMBER OF ELEVATED PLAY EVENTS ACCESSIBLE BY TRANSFER SYSTEM	PROVIDED: 9
NUMBER OF ELEVATED PLAY EVENTS ACCESSIBLE BY RAMP OR TRANSFER SYSTEM	PROVIDED: 14
NUMBER OF GROUND LEVEL PLAY EVENTS	PROVIDED: 7
NUMBER OF TYPES OF GROUND LEVEL PLAY EVENTS	RECD: 3
	RECD: 4
	RECD: 6
	RECD: 0



January 09, 2015

SERIES: Basics, Nucleus

Jaycee Park

Ben Shaffer & Associates, Inc.

SITE PLAN


1378 Springfield Ave

35-84258-1

DRAWN BY: John Uelmen

New Providence, NJ 07974

ITEM	COMP.	DESCRIPTION
1	046-0053	6ft STONEBORDER/2 DRIVE PINS
2	270-0001	OFFSET ENCLOSURE
3	270-0050	8" CLOSURE PLATE
4	270-0109	PLATFORM LADDER 24"
5	270-0112	UNITARY ENCLOSURE
6	270-0130	SQUARE PLATFORM
7	270-0136	SPLIT SQUARE PLATFORM
8	270-0219	ARCHED CATWALK BRIDGE 96"
9	270-0286	CENTER MOUNT ENCLOSURE
10	370-0158	LOOP CLIMBER 56" - 72"
11	370-0511	SATELLITE WALKWAY, DK-DK, 7'
12	370-0720	TRANSFER STATION, HANDRAIL
13	370-0744	ROCKIT RIGHT 72
14	370-0763	ODYSSEY DECK LINK
15	370-0803	JUNGLE VINE CLIMBER 72"
16	370-0810	POWER PEAK W/ PANELS
17	470-0482	48" BENCH
18	470-0507	ROCK'N ROLL SLIDE, 40" - 48"
19	470-0550	VIPER RZ 64-72
20	470-0576	VIPER II S-SPIRAL 96
21	470-0626	MODERN CURVED ROOF
22	470-0627	MODERN CURVED ROOF CONC.
23	550-0112	BELT SEAT, 8' PAIR, STD CHAIN
24	550-0135	5" OD ARCH SWING
25	550-0136	5" OD ARCH SWING ADD-ON
26	560-0032	RALLY ROUND
27	560-2570	COMET I
28	560-2573	KIDFORCE SPINNER
29	570-0394	PIPE WALL
30	570-0620	BURKE MART PANEL BELOW PL
31	570-0717	RAINDROPS ACTIVITY PANEL
32	570-1679	SPROCKET PANEL, ABOVE PLAT
33	580-1294	FS WELCOME SIGN, AGES 5-12
34	670-0156	POST MOUNTED BELL

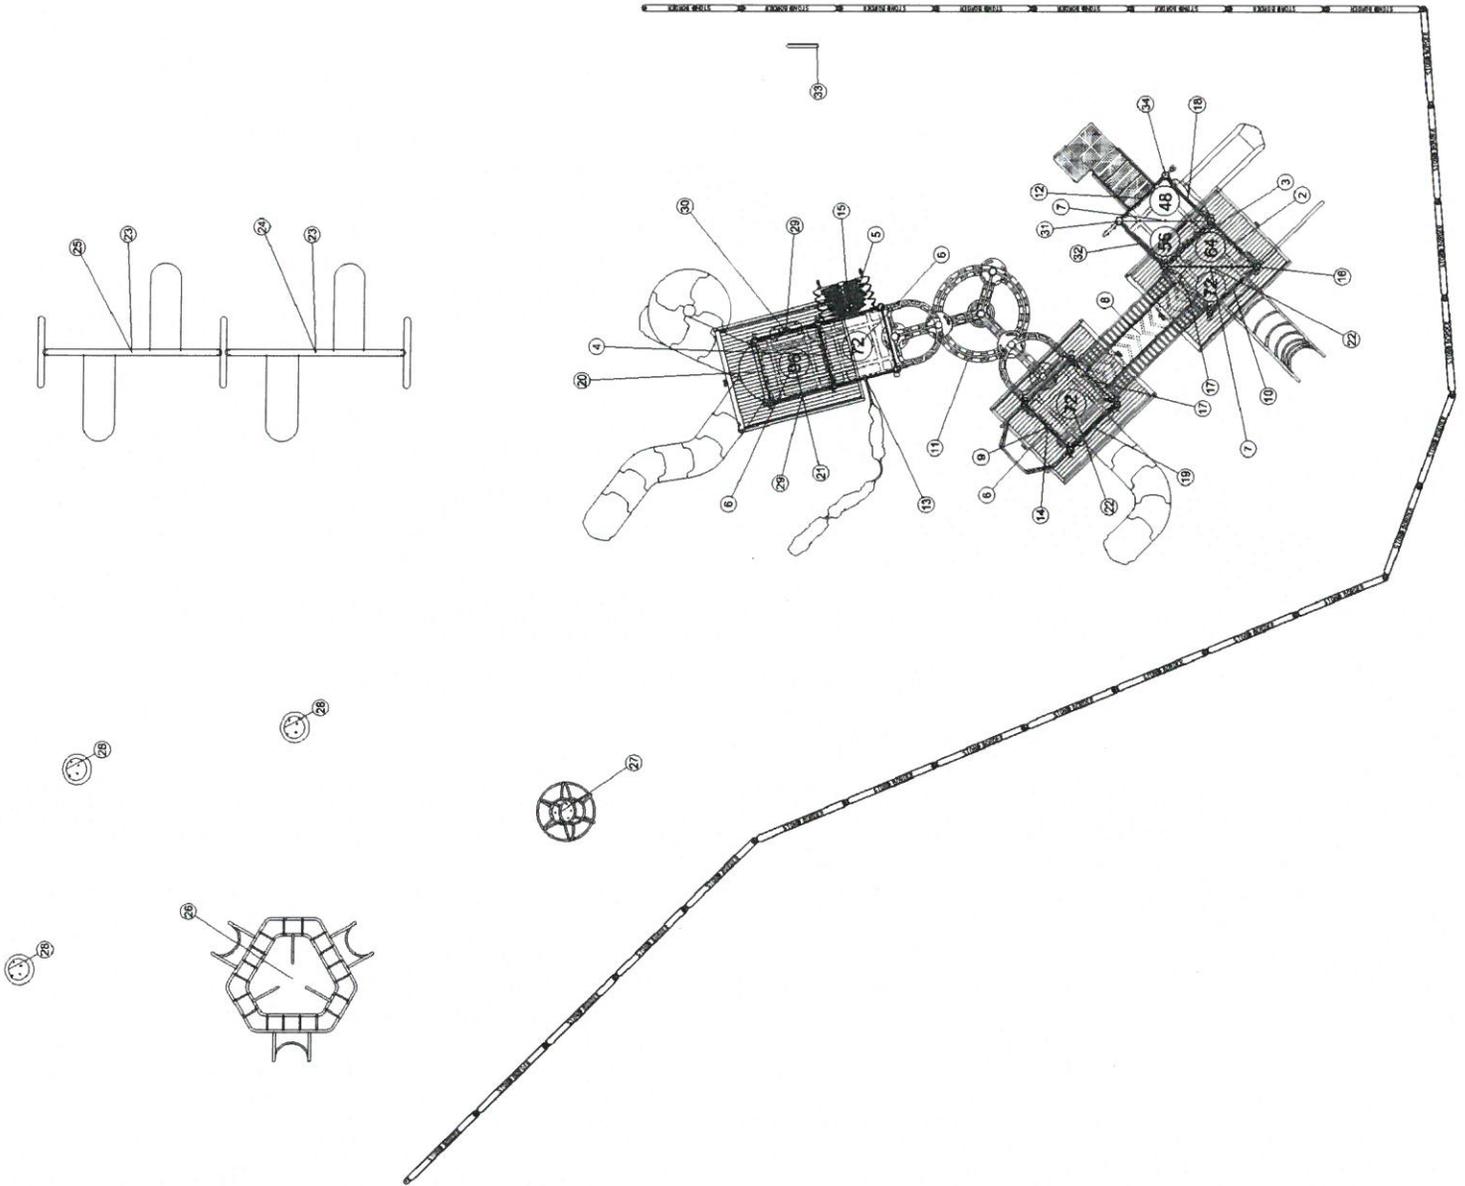


January 09, 2015

SERIES: Basics, Nucleus
 COMPONENT PLAN
 DRAWN BY: John Uelmen

Jaycee Park
 1378 Springfield Ave
 New Providence, NJ 07974

Ben Shaffer & Associates, Inc.
 35-84258-1

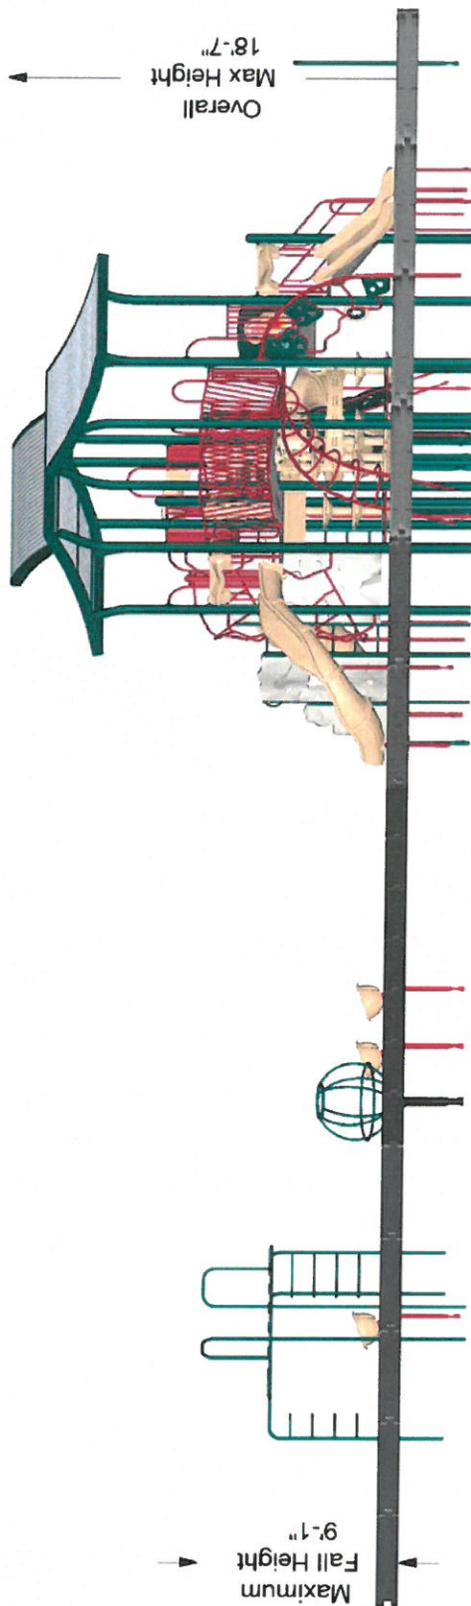

The protective surfacing for this design must accommodate the critical fall height.




January 09, 2015

SERIES: Basics, Nucleus
 ELEVATION PLAN
 DRAWN BY: John Uelmen

Jaycee Park
 1378 Springfield Ave
 New Providence, NJ 07974

Ben Shaffer & Associates, Inc.
 35-84258-1

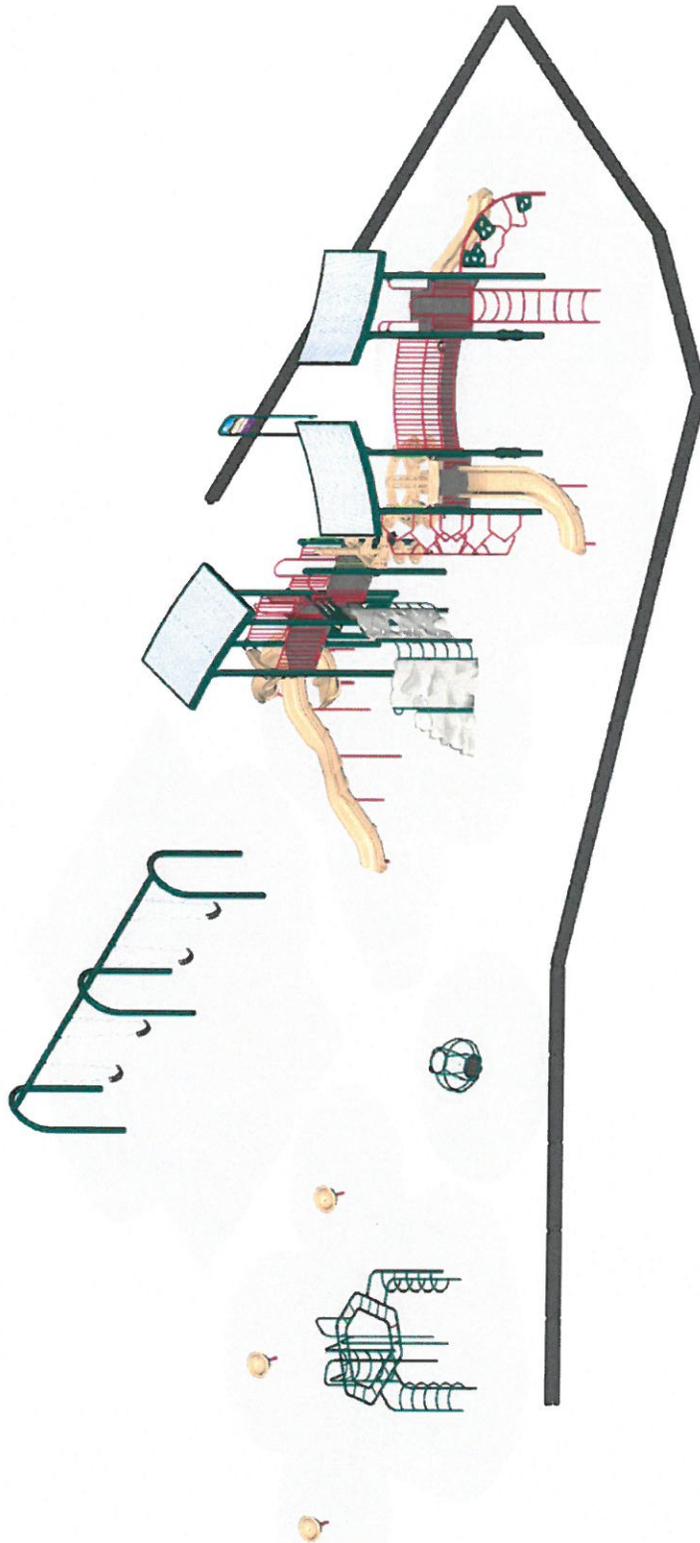

January 09, 2015

SERIES: Basics, Nucleus

ISOMETRIC PLAN

DRAWN BY: John Uelmen

Jaycee Park

1378 Springfield Ave

New Providence, NJ 07974

Ben Shaffer & Associates, Inc.

35-84258-1



BCI BURKE GENERATIONS WARRANTY™

The Longest and Strongest warranty in the industry

BCI Burke Company, LLC ("Burke") warrants that all standard products are warranted to be free from defects in materials and workmanship, under normal use and service, for a period of one (1) year from the date of invoice.

We stand behind our products.

In addition, the following products are warranted, under normal use and service from the date of invoice as follows:

- One Hundred (100) Year Limited Warranty on aluminum and steel upright posts (including Intensity®, Voltage™, Nucleus™ and Little Buddies®) against structural failure due to corrosion, deterioration or workmanship.
- One Hundred (100) Year Limited Warranty on KoreKonnnect® clamps against structural failure due to corrosion, deterioration or workmanship.
- One Hundred (100) Year Limited Warranty on Hardware (nuts, bolts, washers)
- One Hundred (100) Year Limited Warranty on bolt-through fastening and clamp systems (Voltage™, Intensity®, Nucleus™ and Little Buddies®).
- Twenty-Five (25) Year Limited Warranty on spring assemblies and aluminum cast animals.
- Fifteen (15) Year Limited Warranty on main structure platforms and decks, metal roofs, table tops, bench tops, railings, loops and rungs.
- Fifteen (15) Year Limited Warranty on all plastic components including StoneBorders against structural failure due to materials or workmanship.
- Ten (10) Year Limited Warranty on ShadePlay Canopies fabric, threads, and cables against degradation, cracking or material breakdown resulting from ultra-violet exposure, natural deterioration or manufacturing defects. This warranty is limited to the design loads as stated in the specifications.
- Ten (10) Year Limited Warranty on NaturePlay® Boulders and GFRC products against structural failure due to natural deterioration or workmanship. Natural wear, which may occur with any concrete product with age, is excluded from this warranty.
- Ten (10) Year Limited Warranty on Full Color Custom Signage against manufacturing defects that cause delamination or degradation of the sign. Full Color Custom Signs also carry a two (2) year warranty against premature fading of the print and graphics on the signs.
- Five (5) Year Limited Warranty on Intensity® cables against premature wear due to natural deterioration or manufacturing defects.
- Five (5) Year Limited Warranty on swing seats and hangers; Kid Koaster® Trolleys and other moving parts against structural failure due to materials or workmanship.
- Three (3) Year Limited Warranty on electronic panel speakers, sound chips and circuit boards against electronic failure caused by manufacturing defects.

The warranty stated above is valid only if the equipment is erected in conformity with the layout plan and/or installation instructions furnished by BCI Burke Company, LLC using approved parts; have been maintained and inspected in accordance with BCI Burke Company, LLC instructions. Burke's liability and your exclusive remedy hereunder will be limited to repair or replacement of those parts found in Burke's reasonable judgment to be defective. Any claim made within the above stated warranty periods must be made promptly after discovery of the defect. A part is covered only for the original warranty period of the applicable part. Replacement parts carry the applicable warranty from the date of shipment of the replacement from Burke. After the expiration of the warranty period, you must pay for all parts, transportation and service charges.

Burke reserves the right to accept or reject any claim in whole or in part. Burke will not accept the return of any product without its prior written approval. Burke will assume transportation charges for shipment of the returned product if it is returned in strict compliance with Burke's written instructions.

THE FOREGOING WARRANTIES ARE EXCLUSIVE AND IN LIEU OF ANY OTHER WARRANTY, EXPRESS OR IMPLIED, INCLUDING BUT NOT LIMITED TO ANY IMPLIED WARRANTY OR MERCHANTABILITY OR FITNESS FOR A PARTICULAR PURPOSE. IF THE FOREGOING DISCLAIMER OF ADDITIONAL WARRANTIES IS NOT GIVEN FULL FORCE AND EFFECT, ANY RESULTING ADDITIONAL WARRANTY SHALL BE LIMITED IN DURATION TO THE EXPRESS WARRANTIES AND BE OTHERWISE SUBJECT TO AND LIMITED BY THE TERMS OF BURKE'S PRODUCT WARRANTY. SOME STATES DO NOT ALLOW THE EXCLUSION OF CERTAIN IMPLIED WARRANTIES, SO THE ABOVE LIMITATION MAY NOT APPLY TO YOU.

Warranty Exclusions: The above stated warranties do not cover: "cosmetic" defects, such as scratches, dents, marring, or fading; damage due to incorrect installation, vandalism, misuse, accident, wear and tear from normal use, exposure to extreme weather; immersion in salt or chlorine water, unauthorized repair or modification, abnormal use, lack of maintenance, or other cause not within Burke's control; and

Limitation of Remedies: Burke is not liable for consequential or incidental damages, including but not limited to labor costs or lost profits resulting from the use of or inability to use the products or from the products being incorporated in or becoming a component of any other product. If, after a reasonable number of repeated efforts, Burke is unable to repair or replace a defective or nonconforming product, Burke shall have the option to accept return of the product, or part thereof, if such does not substantially impair its value, and return the purchase price as the buyer's entire and exclusive remedy. Without limiting the generality of the foregoing, Burke will not be responsible for labor costs involved in the removal of products or the installation of replacement products. Some states do not allow the exclusion of incidental damages, so the above exclusion may not apply to you.

TERMS OF SALE

Pricing: Prices published in this catalog are in USD, are approximate and do not include shipping & handling, surfacing, installation nor applicable taxes. All prices are subject to change without notice. Contact your Burke representative for current pricing. Payments are to be made in USD.

Weights: Weights are approximate and may vary with actual orders.

Installation: All equipment is shipped unassembled. For a list of factory-certified installers in your area, please contact your Burke representative.

Specifications: Product specifications in this catalog were correct at the time of publication. However, product improvements are ongoing at Burke, and we reserve the right to change or discontinue specifications without notice.

Loss or Damage in Transit: A signed bill of lading is our receipt from a carrier that our shipment to you was complete and in good condition upon arrival.

Before you sign, please check the Bill of Lading carefully when the shipment arrives to make sure nothing is missing and there are no damages.

Once the shipment leaves our plant, we are no longer responsible for any damage, loss or shortage.

For more information regarding the warranty, call Customer Service at 920-921-9220 or 1-800-356-2070.

01/2015

REINVENTING Play™

1-800-266-1250 • www.bciburke.com

GAMETIME DESIGN



MRC
 PO Box 106
 Spring Lake, NJ 07762
 Ph: 732-458-1111
 Fx: 732-974-0226
 Email: MRC@GAMETIME.COM
 Web: www.mrcrec.com

QUOTE
 #117057

08/25/2015

NJ New Providence Borough of Jaycees Park Playground Equipment 8.25.15

New Providence Borough of
 Attn: Bernadette Cuccaro
 360 Elkwood Ave
 New Providence, NJ 07974
 Phone: 908-464-4430
 bcuccaro@newprov.org

Project #: P76781
 Ship To Zip: 07974

Quantity	Part #	Description
1	RDU	Game Time - GameTime Custom PowerScape 5-12 Unit - As per attached layout
1	Boulder	PlayWorx GFRC - 5' GFRC Boulder

Total Amount: \$62,219.06

*** This price is in conjunction with the GameTime Playground Grant with a PURCHASE ORDER at the time of order. GameTime standard policies and warranties as listed in the 2015 Playground Design Guide apply. No other offer, discount, or special programs can be used with this promotion. This special matching fund offer applies to PowerScape, PrimeTime, Xscape, and Ionix systems only. All applications must be validated by the project administrator. GameTime reserves their right to decline any application for a GameTime grant. Orders accepted by GameTime must ship by December 31, 2015. This offer expires November 15, 2015. *** NJ State Contract #A81411

Shipping to New Providence, NJ.

No installation or safety surfacing is included in the above price.

BG/jm

CHOOSE YOUR COLOR SCHEME: IT IS VERY IMPORTANT THAT YOU CHOOSE A COLOR SCHEME FOR YOUR MODULAR PLAYGROUND UNIT AT TIME OF ORDER. PLEASE SELECT FROM ONE OF THE MANY "PLAY PALETTES" LISTED IN THE BACK OF THE GAMETIME CATALOG OR ON OUR WEBSITE: www.gametime.com. INDICATE YOUR SELECTION BELOW.
GAMETIME PLAY PALETTE: _____ **NOTE: COLOR SELECTION FOR ALL OTHER EQUIPMENT SHOULD BE ENTERED IN THE SPACE PROVIDED UNDER THAT SPECIFIC ITEM.**





MRC
PO Box 106
Spring Lake, NJ 07762
Ph: 732-458-1111
Fx: 732-974-0226
Email: MRC@GAMETIME.COM
Web: www.mrcrec.com

QUOTE
#117057

08/25/2015

NJ New Providence Borough of Jaycees Park Playground Equipment 8.25.15

This quotation is subject to policies in the current MANUFACTURER'S CATALOG and the following terms and conditions.

Our quotation is based on shipment of all items at one time to a single destination, unless noted, and changes are subject to price adjustment. Purchases in excess of \$1,000.00 to be supported by your written purchase order made out to **MRC Inc.** Kindly issue one order for the equipment and a separate order for surfacing and/or equipment installation services. Customer is responsible for any required permits and fees pertaining to such permits.

PRICING / PAYMENT: Pricing f.o.b. factory, firm for 30 days from date of quotation unless otherwise stated above. Payment terms: Purchase order made payable to **MRC, Inc.** Net 30 days for tax supported governmental agencies. A 1.5% per month finance charge will be imposed on all past due accounts. Equipment shall be invoiced separately from other services and shall be payable in advance of those services and project completion. Retainage not accepted.

TAXES: State and local taxes, if applicable, will be added at time of invoicing unless a tax exempt certificate is provided at the time of order entry.

FREIGHT/SHIPMENT: Freight charges: Prepaid and added at time of invoicing. Shipment: order shall ship within 30-45 days after **MRC's** receipt and acceptance of your **PURCHASE ORDER**, signed quotation and color selections.

RECEIPT OF GOODS: Customer is responsible for unloading and uncrating equipment from truck. Customer shall receive, unload and inspect goods upon arrival, noting any discrepancies on the Delivery Receipt prior to written acceptance of the shipment.

EXCLUSIONS: Unless specifically included, this quotation excludes all site work and landscaping; removal of existing equipment; acceptance of equipment and off-loading; storage of goods prior to installation; installation; installation tools/equipment; safety surfacing; borders and drainage provisions.

TO ORDER: Please complete the acceptance portion of this quotation and provide color selections, **PURCHASE ORDER** and other key information requested. Acceptance of this proposal indicates your agreement to the terms and conditions stated herein.

Acceptance of quotation:

Accepted By (printed): _____	P.O. No: _____
Signature: _____	Date: _____
Title: _____	Phone: _____
Email: _____	
Facsimilie: _____	Purchase Amount: \$62,219.06

Order Information:

Bill To: _____	Ship To: _____
Contact: _____	Contact: _____
Address: _____	Tel: _____
Address: _____	Address: _____
City, State, Zip: _____	City, State, Zip: _____

SALES TAX EXEMPTION CERTIFICATE #: _____
 (PLEASE PROVIDE A COPY OF CERTIFICATE)





MRC
PO Box 106
Spring Lake, NJ 07762
Ph: 732-458-1111
Fx: 732-974-0226
Email: MRC@GAMETIME.COM
Web: www.mrcrec.com

QUOTE
#116422

07/29/2015

NJ New Providence Borough of Jaycees Park Wood Fiber Surfacing 7.29.15

New Providence Borough of
 Attn: Bernadette Cuccaro
 360 Elkwood Ave
 New Providence, NJ 07974
 Phone: 908-464-4430
 bcuccaro@newprov.org

Project #: P76781
 Ship To Zip: 07974

Quantity	Part #	Description
1	EWF	GT-Impax - Supply only of 800 SF (10 CY) of Engineered Wood Fiber Surfacing @ 8" depth

87

NJ State Contract #A81411

Total Amount: \$1,393.41

Shipping to New Providence, NJ.

No installation is included in the above price.

BG/jm

NOTE: Customer must be on site at time of delivery. No Geotextile fabric, installation or landscape ties included in above price.

This quotation is subject to policies in the current GAMETIME PARK & PLAYGROUND CATALOG and the following terms and conditions.

Our quotation is based on shipment of all items at one time to a single destination, unless noted, and changes are subject to price adjustment. Purchases in excess of \$1,000.00 to be supported by your written purchase order made out to **MRC, Inc.** Kindly issue one order for the equipment and a separate order for surfacing and/or equipment installation services. Customer is responsible for any required permits and fees pertaining to such permits.

PRICING / PAYMENT: Pricing f.o.b. factory, firm for 30 days from date of quotation. Payment terms: Purchase order payable to **MRC, Inc.** Net 30 days for tax supported governmental agencies. A 1.5% per month finance charge will be imposed on all past due accounts. Equipment shall be invoiced separately from other services and shall be payable in advance of those services and project completion. Retainage not accepted. **TAXES:** State and local taxes, if applicable, will be added at time of invoicing unless a tax exempt certificate is provided at the time of order entry.

FREIGHT/SHIPMENT: Freight charges: Prepaid and added at time of invoicing. Shipment: order shall ship within 30-45 days after MRC's receipt and acceptance of your PURCHASE ORDER and signed quotation.

RECEIPT OF GOODS: Customer must be on-site at time of wood fiber delivery. Direct access to the site is required for a tractor-trailer to deliver the wood fiber.

EXCLUSIONS: unless specifically included, this quotation excludes all site work and landscaping; removal of existing safety surfacing; storage of wood fiber prior to installation; installation; installation tools/equipment; filter cloth, borders and drainage provisions.

TO ORDER: Please complete the acceptance portion of this quotation and provide your PURCHASE ORDER and other key information requested. Acceptance of this proposal indicates your agreement to the terms and conditions stated herein.





MRC
 PO Box 106
 Spring Lake, NJ 07762
 Ph: 732-458-1111
 Fx: 732-974-0226
 Email: MRC@GAMETIME.COM
 Web: www.mrcrec.com

QUOTE
 #116422

07/29/2015

NJ New Providence Borough of Jaycees Park Wood Fiber Surfacing 7.29.15

Acceptance of quotation:

Accepted By (printed): _____

P.O. No: _____

Signature: _____

Date: _____

Title: _____

Phone: _____

Email: _____

Purchase Amount: **\$1,393.41**

Facsimilie: _____

Order Information:

Bill To: _____

Ship To: _____

Contact: _____

Contact: _____

Address: _____

Tel: _____

Address: _____

Address: _____

City, State, Zip: _____

City, State, Zip: _____

SALES TAX EXEMPTION CERTIFICATE #: _____
 (PLEASE PROVIDE A COPY OF CERTIFICATE)





Whirl Construction, Inc.
ESTABLISHED 1982

187 Main Street, P.O. Box 110, Port Monmouth, NJ 07758
Phone (732) 495-3715 • Fax (732) 495-6133
Email: info@whirlconstruction.net
www.whirlconstruction.net

PROPOSAL / AGREEMENT

Page 1 of 2

Borough of New Providence **Ph: 908-464-4430** **9-08-15**
Buccaro@newprov.org

PROPOSAL SUBMITTED TO	PHONE	DATE
360 Elkwood Avenue	New Providence, NJ 07974	083015A
STREET	CITY STATE ZIP	QUOTE#
Bernadette Cuccaro	Jaycees Park Playground	New Providence

We hereby submit specifications and estimates for:

Installation only – GameTime equipment , per drawing rec'd 7/29/15:
One (1) GT Custom PowerScape 5-12 unit with Sunblox hex roof
and GFRC boulder

Unload GameTime equipment delivery at site
Remove and re-install one (1) bench unit

Installation only:
87 cu. yds. of engineered wood cushion safety surface with (1) layer
geotextile fabric and (3) wear mats under slide areas.....\$15,050.00

THIS FORM MUST BE SIGNED AND RETURNED TO SCHEDULE INSTALLATION

Note: Unless otherwise stated, Whirl is not responsible for accepting delivery or storage of equipment or site preparation. Unforeseen subsurface obstructions may incur additional charges. The owner or general contractor shall hold Whirl harmless in the event of injury due to lack of or insufficient resilient surface. Customer is responsible for disposal of packing material. All excavated material is to remain on site. Unless otherwise stated, it is assumed that we are working on a flat, dirt surface. Owner is responsible for direct access to site for large trucks. All work is to be done in one move. Customer is responsible for locating any privately owned utilities. Any unmarked utilities damaged during contracted work will be the responsibility of the owner or his representative. **ALL Equipment Installed Per Manufacturers Specifications. Add tax where applicable.**

We propose: hereby to furnish material and labor - complete in accordance with above specifications, for the sum of:

Fifteen thousand and fifty dollars DOLLAR **\$15,050.00**

Payment to be made as follows:

Purchase order due with signed proposal.


All material is guaranteed specified. All work is to be completed in a workmanlike manner according to standard practice. Any alteration or division from above specifications involving extra costs will be executed upon written orders, and will become an extra charge over and above the estimate. All agreements are contingent upon strikes, accidents or delays beyond our control. Owner is to carry fire, tornado and other necessary insurance. Our worker's are fully covered by Workman's Compensation Insurance.

Authorized Signature: Jim Davis

Jim Davis

Note: This proposal maybe withdrawn by us if not accepted within 30 days.

Acceptance of proposal: The above prices, specifications and conditions are satisfactory and are hereby accepted. You are authorized to do the work as specified. Payments will be made as outlined above.

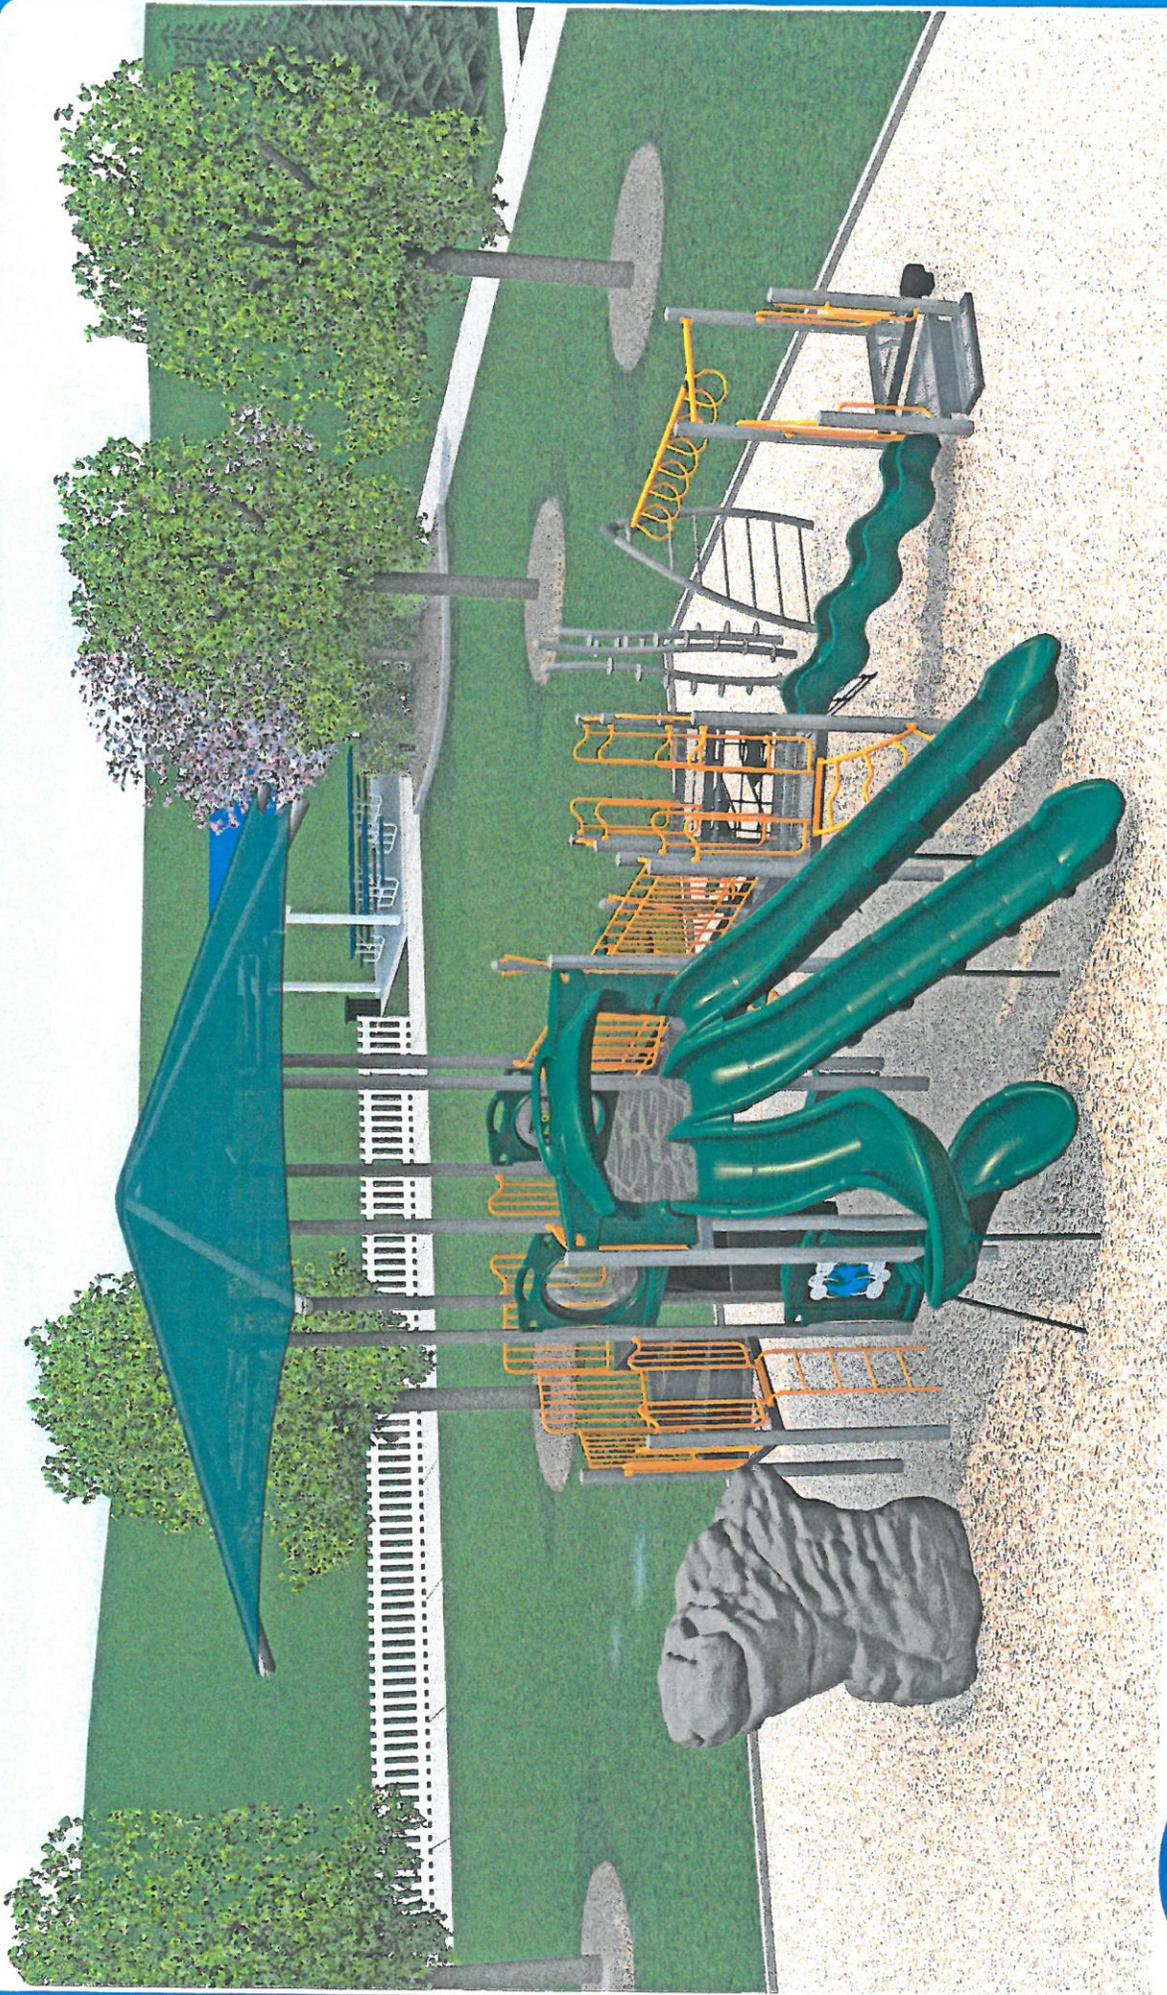


Jaycees Park - New Providence, NJ
View A



play.site.aport.
800.922.0070 / www.mrcrc.com



PLAYCORE Group

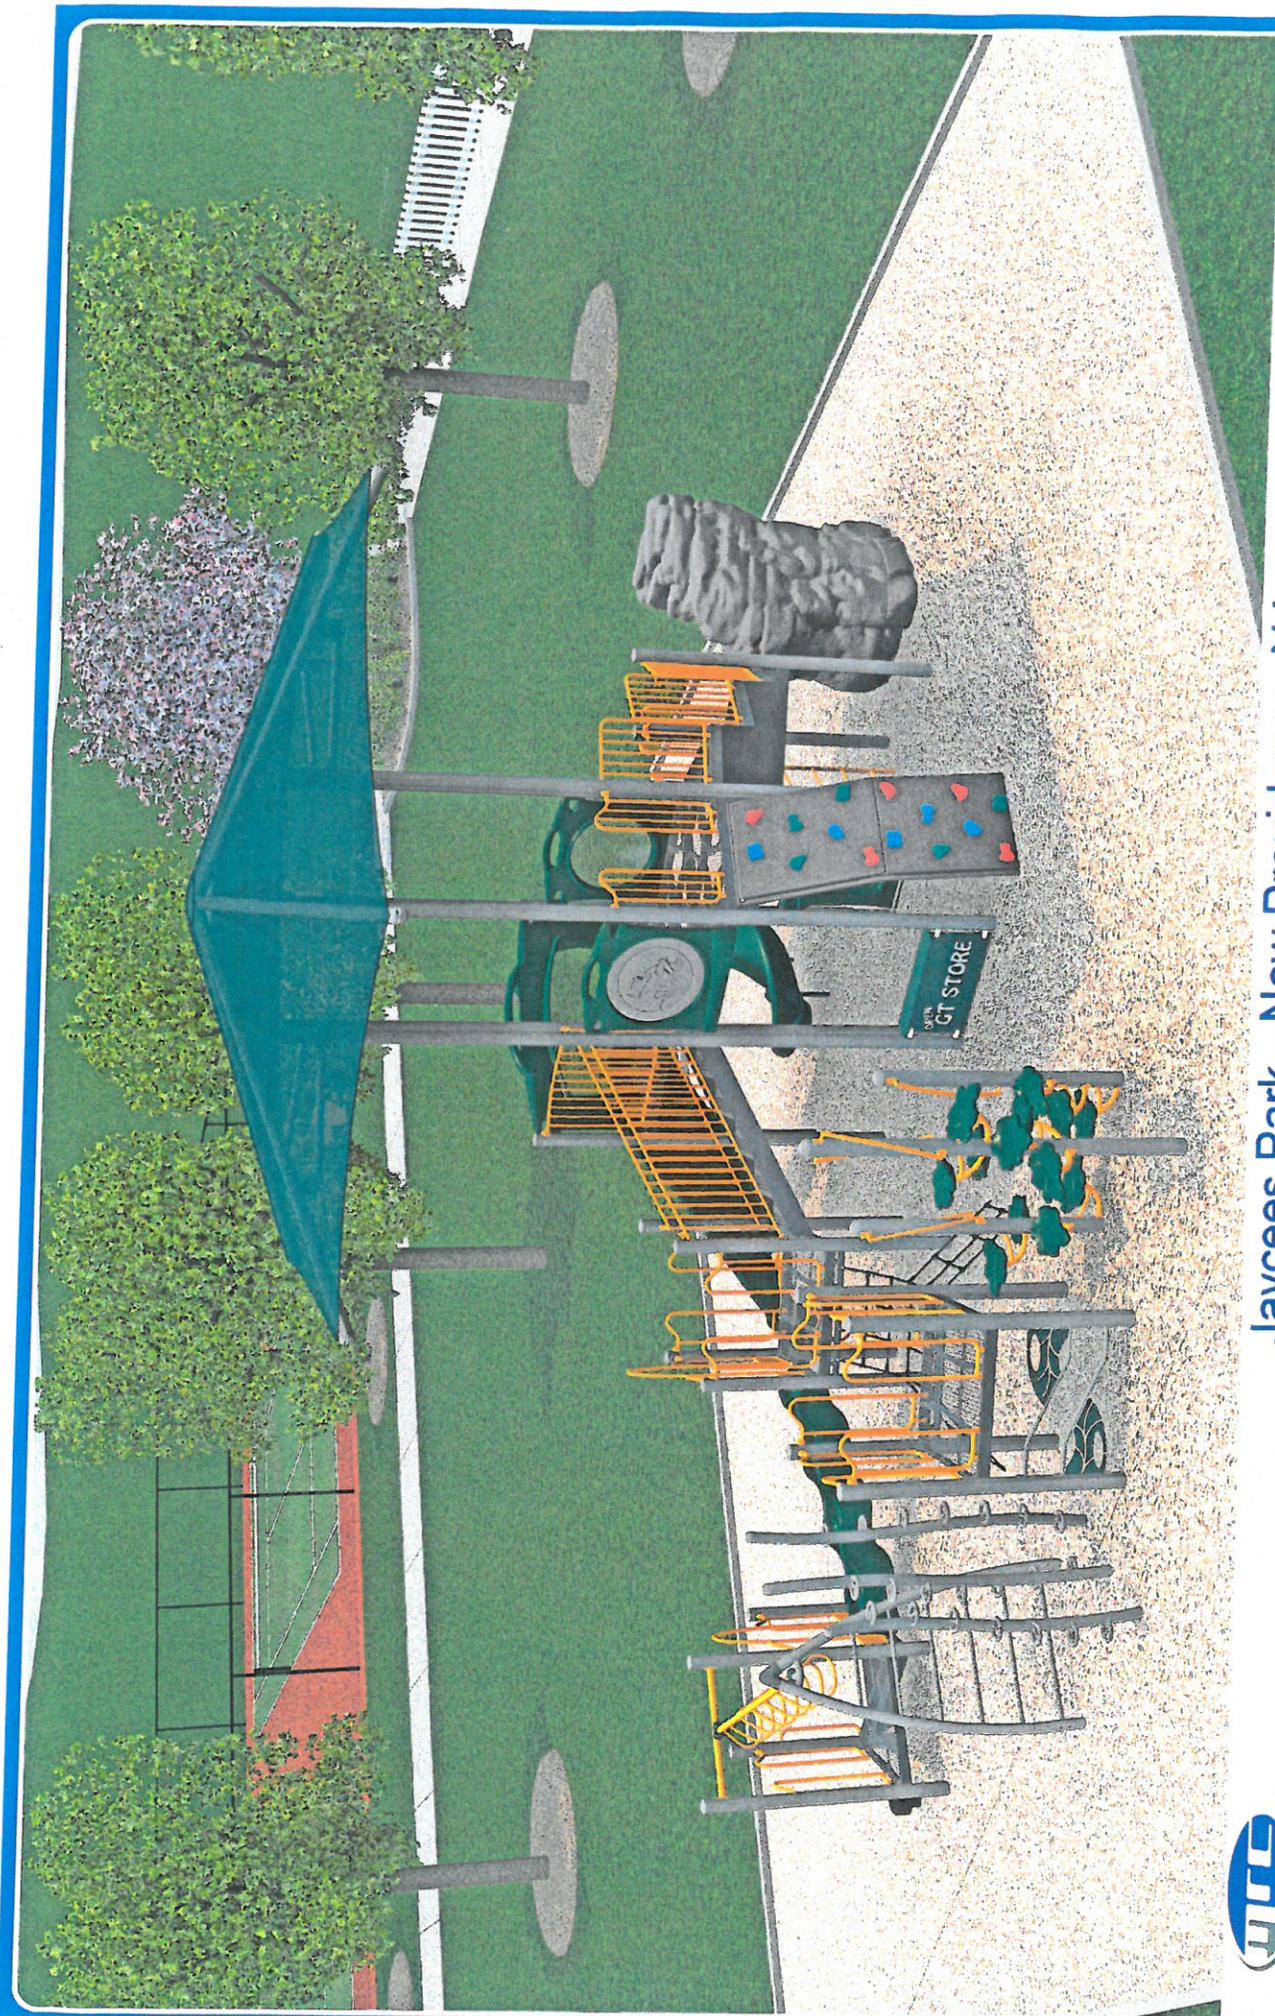


Jaycees Park - New Providence, NJ View B



800.922.0070 / www.mrcrc.com
play.site.sport.

51'-10"

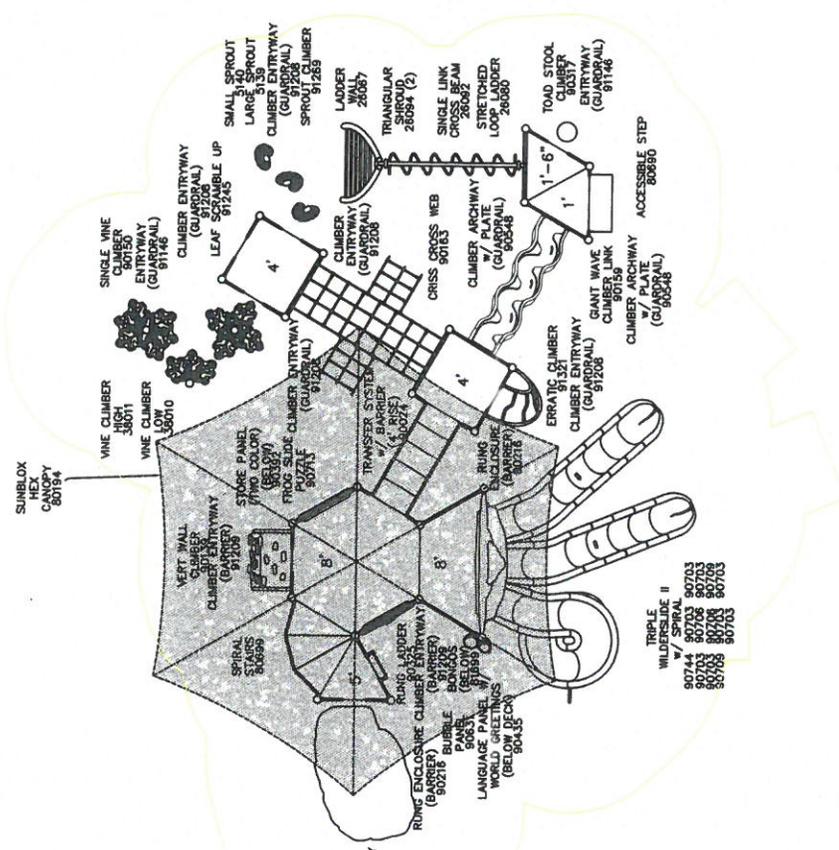

46'-7"



150 PlayCore Drive SE
 Fort Payne, AL 35967
www.gametime.com

JAYCEES PARK
 NEW PROVIDENCE, NJ
 Representative
 MRC

This play equipment is recommended for children ages 5-12

Minimum Area Required:
 Scale: 1" = 5'-0"
 This drawing can be scaled only when in an 18" x 24" format

IMPORTANT: Soft resilient surfacing should be placed in the use zones of all equipment, as specified for each type of equipment, and at depths to meet the critical fall heights as specified by the U.S. consumer Product Safety Commission, ASTM standard F 1487 and Canadian Standard CAN/CSA Z-2614.

Drawn By:
 BG
 Date:
 7.29.15
 Drawing Name:
 JAYCEES PARK