

RESOLUTION
of the
BOROUGH OF NEW PROVIDENCE
Resolution No. 2015-330

Council Meeting Date: 09-15-2015

Date Adopted: 09-15-2015

TITLE: RESOLUTION APPROVING CHANGE ORDER #1 FOR RALPH CHECCHIO, INC.. IN THE AMOUNT OF \$ 38,075.00, FOR THE PROJECT COMMONLY KNOWN AS "MUNICIPAL COMPLEX ADDITIONAL PARKING"

Councilperson Muñoz submitted the following resolution, which was duly seconded by Councilperson Galluccio.

WHEREAS, Ralph Checchio, Inc.'s, original contract amount was \$286,943.75 for the project commonly known as "Municipal Complex Additional Parking"; and

WHEREAS, Change Order #1 in the amount of \$ 38,075.00 is requested for the following additional work: construction of additional parking stalls and sidewalks and removal of additional shrubs and stumps; and

WHEREAS, based upon the review of Change Order #1, the Borough Engineer agrees with the request and is recommending Change Order #1; and

WHEREAS, Funding for Change Order #1 is available in the following capital accounts:

15—271-919-3-40027

NOW THEREFORE BE IT RESOLVED by the Mayor and Borough Council of the Borough of New Providence, County of Union and State of New Jersey that Change Order #1 for Ralph Checchio Inc., in the amount of \$ 38,075.00, be approved for the project commonly known as "Municipal complex Additional Parking".

BE IT FURTHER RESOLVED Mayor and Borough Clerk be authorized to sign same.

APPROVED, this 15th day of September, 2015.

RECORD OF VOTE

	AYE	NAY	ABSENT	NOT VOTING
GALLUCCIO	X			
GENNARO	X			
KAPNER	X			
MADDEN	X			
MUÑOZ	X			
ROBINSON	X			
MORGAN			TO BREAK COUNCIL TIE VOTE	

I hereby certify that the above resolution was adopted at a meeting of the Borough Council held on the 15th day of September, 2015.

Wendi B. Barry, Borough Clerk

MEMORANDUM

To: Douglas R. Marvin, Borough Administrator

From: Andrew Hipolit, P.E., Borough Engineer 

CC: Wendi Barry, Borough Clerk (w/attachments)
Keith Lynch, Director of Planning and Development
Jim Johnston, Public Works Manager

Dated: September 9, 2015

RE: Change Order No. 1
Municipal Complex Additional Parking
MC Project No. NPT-531

I hereby transmit Change Order No. 1 in the amount of \$38,075.00 for approval by Resolution of the Mayor and Council for the above-referenced project.

Please note the following attachments:

- Change Order Estimate for additional parking, dated August 26, 2015, prepared by Ralph Checchio, Inc.;
- An email dated September 3, 2015, prepared by Douglas Marvin, Borough Administrator, detailing the cost for additional shrub and stump removal.

Subsequent to award of the above-referenced project to Ralph Checchio Inc., the Borough requested that the contractor perform additional work at the Municipal Center Parking Lot. The additional work includes the construction of additional parking stalls and sidewalk adjacent to the front entrance of the municipal building, as well as the removal of additional shrubs and stumps.

Original Contract Amount	\$ 286,943.75
<u>Change Order No. 1</u>	<u>(+) \$38,075.00</u>
Adjusted Contract Amount	\$325,018.75

I hereby recommend the Mayor and Council approve Change Order No. 1 in the amount of \$38,075.00 to Ralph Checchio, Inc.

\\MTCAD01\Projects\NPT\NPT-531\Correspondence\OUT\150909_Change Order #1.Doc



||| PAVING & CONCRETE

RALPH CHECCHIO INC.

P.O. Box 627

Scotch Plains, New Jersey 07076-0627

Phone: 908.889.4422

Fax: 908.889.6462

August 26, 2015

New Providence Municipal Building
Proposed additional parking

1- 190 lf block removal concrete walk removal	\$ 3,500.00
2- 190 lf new curb	\$ 4,750.00
3- 1235 sqft concrete walk	\$ 12,000.00
4- B basin	\$ 2,200.00
5- Dog house manhole	\$ 2,000.00
6- 70 lf of 12" HDPE	\$ 2,800.00
7- 6" stone 4" base 2" of top	\$ 7,800.00
8- 10 sighs relocated	\$ 1,000.00
9- Locating of storm sewer pipe	\$ 450.00

Customer

----- Original message -----

From: "Marvin, Douglas - Borough Administrator" <DMARVIN@newprov.org>

Date: 09/03/2015 4:20 PM (GMT-05:00)

To: Andrew Hipolit <AHipolit@maserconsulting.com>

Subject: Shrub removal

Andy:

When submitting change order for the parking lot, I told them to take out additional shrubs and stumps at a cost of \$1575.00.

Thanks,

Doug

This communication sent by:


Douglas R. Marvin, Administrator
Borough of New Providence
360 Elkwood Avenue
New Providence, NJ 07974
908-665-1400 x 0

NOTICE OF CONFIDENTIALITY


This message, including any prior messages and attachments, may contain advisory, consultative and/or deliberative material, confidential information or privileged communications of the Borough of New Providence. ***Access to this message by anyone other than the sender and the intended recipient(s) is unauthorized. If you are not the intended recipient of this message, any disclosure, copying, distribution or action taken or not taken in reliance on it, without the expressed written consent of the sender, is prohibited. If you have received this message in error, you should not save, scan, transmit, print, use or disseminate this message or any information contained in this message in any way and you should promptly delete or destroy this message and all copies of it. Please notify the sender by return e-mail if you have received this message in error.***

PROPOSED ADDITIONAL PARKING

NET INCREASE IN SPACES: 8

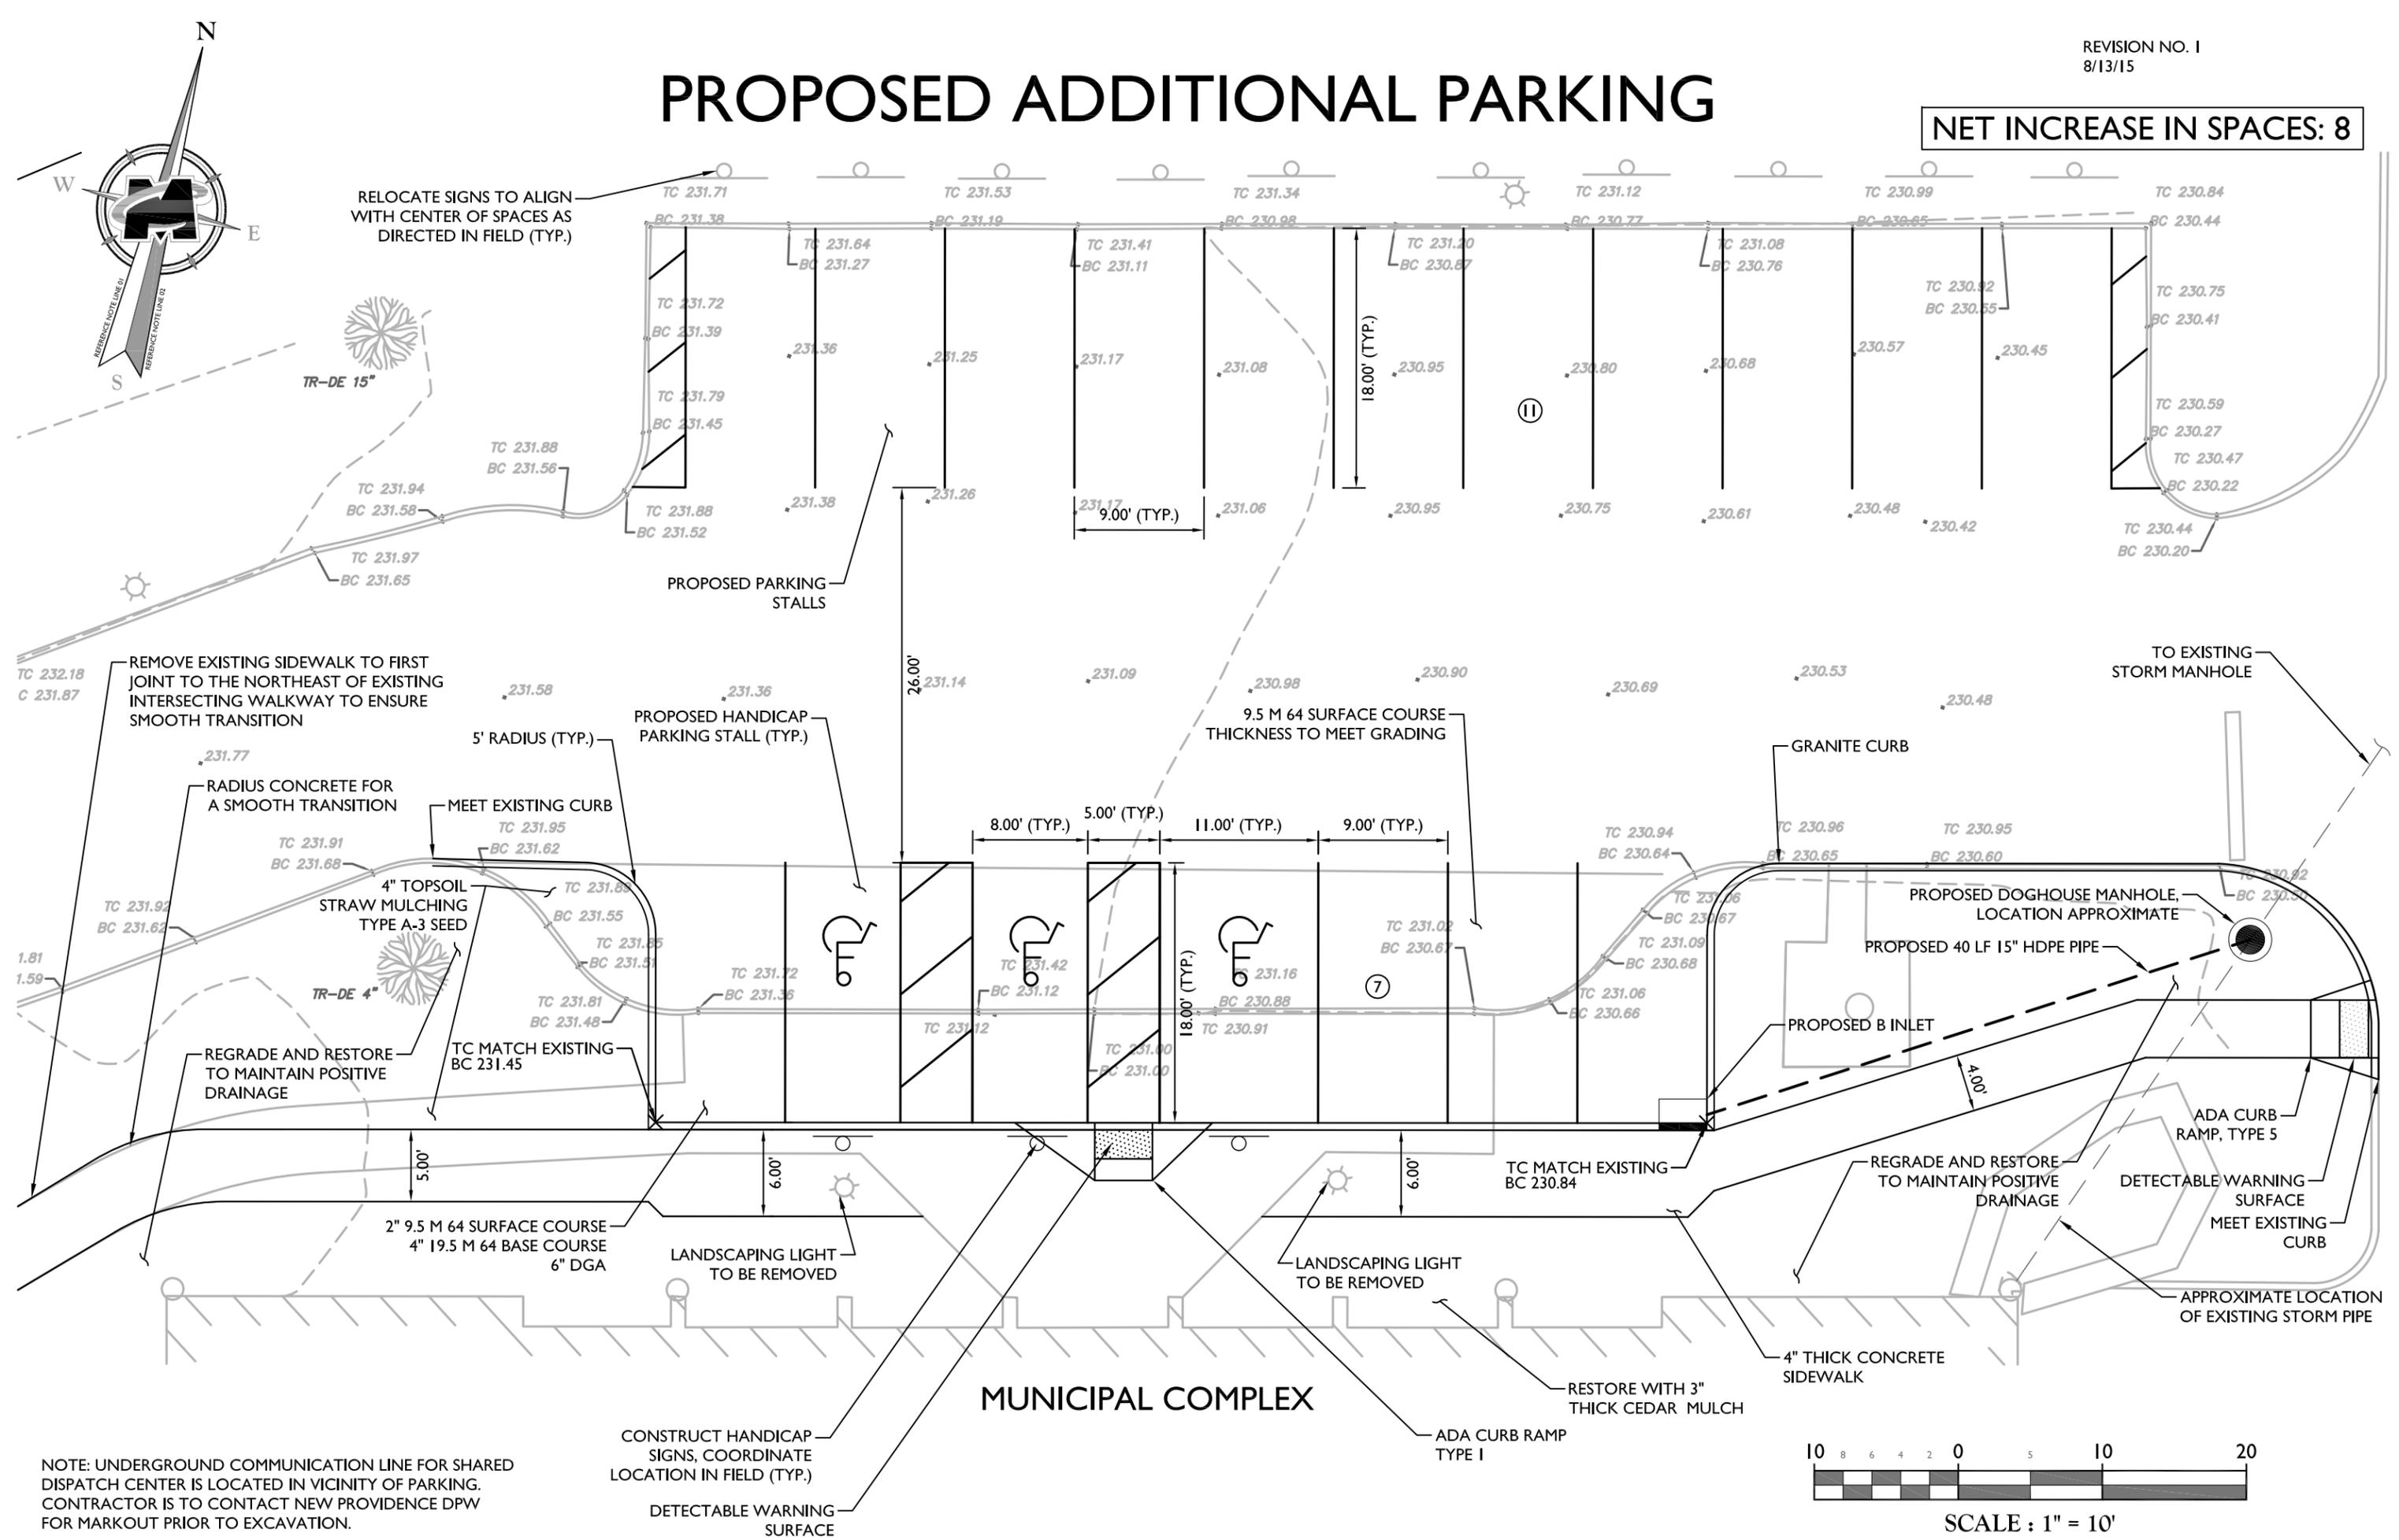

RELOCATE SIGNS TO ALIGN WITH CENTER OF SPACES AS DIRECTED IN FIELD (TYP.)

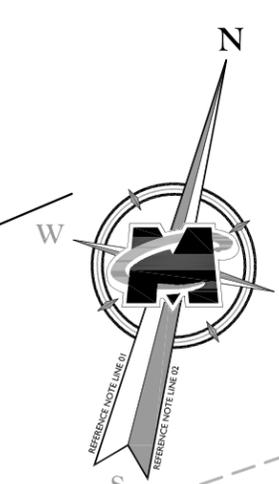

REMOVE EXISTING SIDEWALK TO FIRST JOINT TO THE NORTHEAST OF EXISTING INTERSECTING WALKWAY TO ENSURE SMOOTH TRANSITION

RADIUS CONCRETE FOR A SMOOTH TRANSITION

4" TOPSOIL STRAW MULCHING TYPE A-3 SEED

REGRADE AND RESTORE TO MAINTAIN POSITIVE DRAINAGE

2" 9.5 M 64 SURFACE COURSE
4" 19.5 M 64 BASE COURSE
6" DGA

LANDSCAPING LIGHT TO BE REMOVED

CONSTRUCT HANDICAP SIGNS, COORDINATE LOCATION IN FIELD (TYP.)

NOTE: UNDERGROUND COMMUNICATION LINE FOR SHARED DISPATCH CENTER IS LOCATED IN VICINITY OF PARKING. CONTRACTOR IS TO CONTACT NEW PROVIDENCE DPW FOR MARKOUT PRIOR TO EXCAVATION.

DETECTABLE WARNING SURFACE

PROPOSED HANDICAP PARKING STALL (TYP.)

5' RADIUS (TYP.)

MEET EXISTING CURB

TC MATCH EXISTING BC 231.45

LANDSCAPING LIGHT TO BE REMOVED

LANDSCAPING LIGHT TO BE REMOVED

RESTORE WITH 3" THICK CEDAR MULCH

ADA CURB RAMP TYPE I

4" THICK CONCRETE SIDEWALK

REGRADING AND RESTORE TO MAINTAIN POSITIVE DRAINAGE

DETECTABLE WARNING SURFACE MEET EXISTING CURB

APPROXIMATE LOCATION OF EXISTING STORM PIPE

PROPOSED PARKING STALLS

9.5 M 64 SURFACE COURSE THICKNESS TO MEET GRADING

PROPOSED DOGHOUSE MANHOLE, LOCATION APPROXIMATE

PROPOSED 40 LF 15" HDPE PIPE

PROPOSED B INLET

REGRADING AND RESTORE TO MAINTAIN POSITIVE DRAINAGE

GRANITE CURB

PROPOSED B INLET

PROPOSED DOGHOUSE MANHOLE, LOCATION APPROXIMATE

PROPOSED 40 LF 15" HDPE PIPE

PROPOSED B INLET

REGRADING AND RESTORE TO MAINTAIN POSITIVE DRAINAGE

TO EXISTING STORM MANHOLE



SCALE: 1" = 10'